



St. Dominic's College, Kanjirappally

Affiliated to Mahatma Gandhi University and Reaccredited with 'A Grade' by NAAC
Parathode P.O.-686 512, Kottayam Dist., Kerala, India

ST.DOMINIC'S COLLEGE KANJIRAPPALLY

Parathodu P.O. 686512, Ph: 04828 234340

Email: principalsdc@gmail.com

Tender No. SDCK/PD/0011/2024-25

09.08.2024

TENDER NOTICE

Sealed competitive tenders as per Kerala Government rules are invited for maintenance work of Physics lab under PD Accumulated fund of Rs.4,24,000. Tender forms can be had from the college office on all working days. Tender cost as per Government of Kerala rules.

Important dates: -

Issue of tender form	09.08.2024 to 24.08.2024, 03.30.pm
Last date for submission of tender form	24.08.2024, 03.30.pm
Opening of tender forms	27.08.2024, 10.30 am, at the college office
EMD	1% of estimated amount

Tender cost

- Above `1,00,000/- upto `10.00 lakh :- 0.2% of the cost of tender rounded to the nearest multiple of 100, subject to a minimum of ` 400/- and maximum ` 1500/- + GST as applicable.
- Above `10.00 lakh :- 0.15% of the cost of tender rounded to the nearest multiple of 100, subject to a maximum of ` 25000/- + GST as applicable .

EMD

- A cash deposit as earnest money equal to one percent of the total cost.




Principal
Principal, SD College, Kanjirappally

**Flooring area of B.Sc. Main & Sub Physice Labs in St.Dominic's College at 28th mile
Kanjirappally**

DESCRIPTION	AREA (m²)
Balance Room (Ground Floor)	31.69
Physics Lab Sub (First Floor)	103.44
Lab (Main)	154.65
Dark Room	27.88
Total	317.66




JOHN J. KOCHERRY, B. Arch., A.I.A.
Registered Architect
CA 79/4896

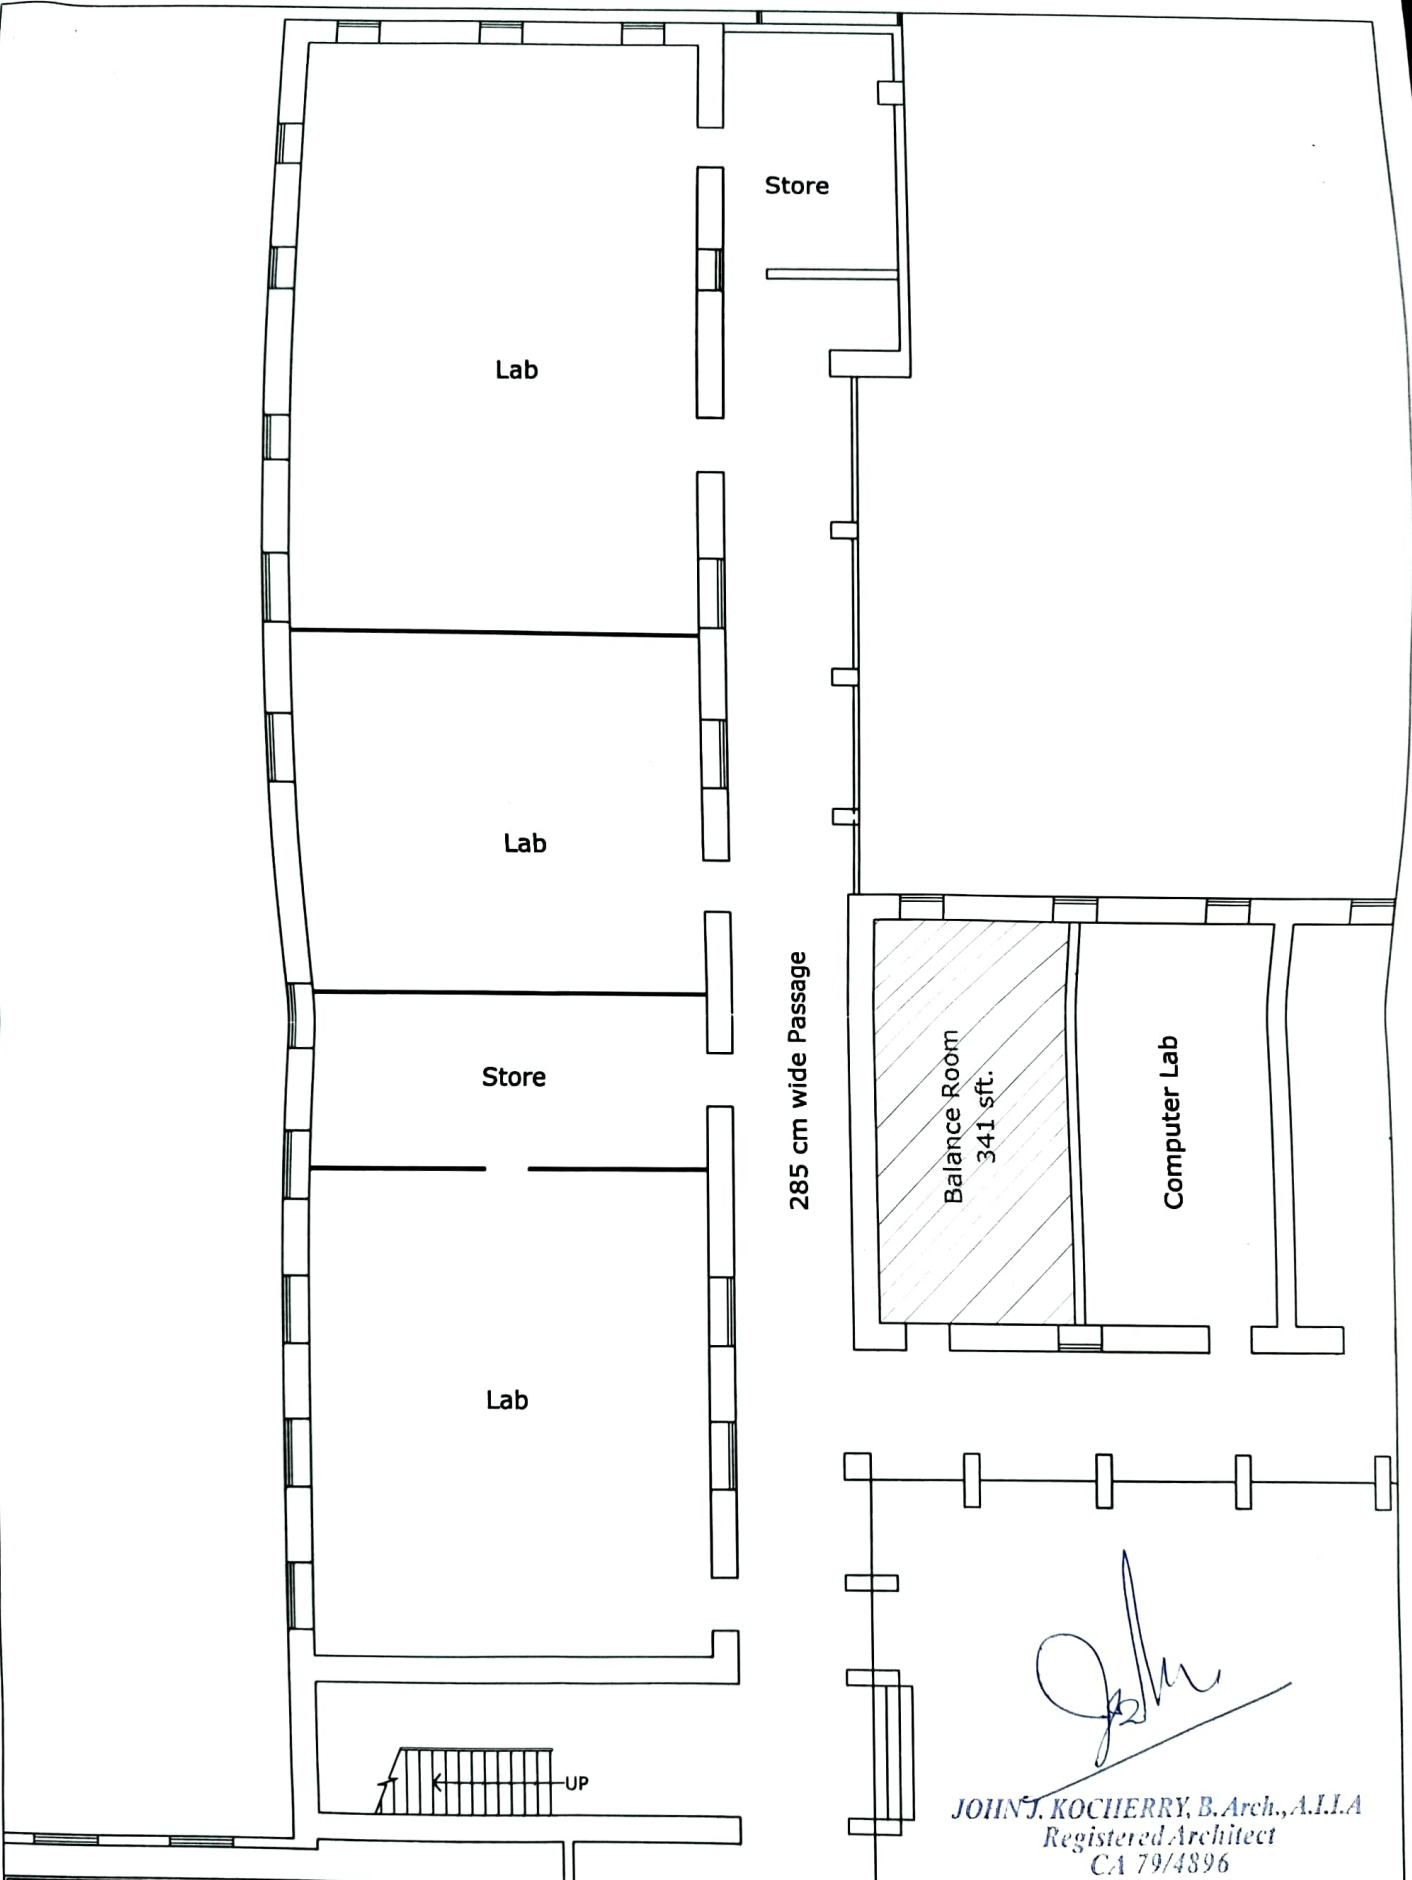


ARCHITECT
 JOHN J. KOCHERRY
 M.G. ROAD
 CHANGANACHERRY

FLOORING AREA OF BSc MAIN AND SUB PHYSICS LABS
 IN ST. DOMINIC'S COLLEGE AT 28th MILE, KANJIRAPPALLY

GROUND FLOOR PLAN
 DATE - 2nd AUGUST 2024

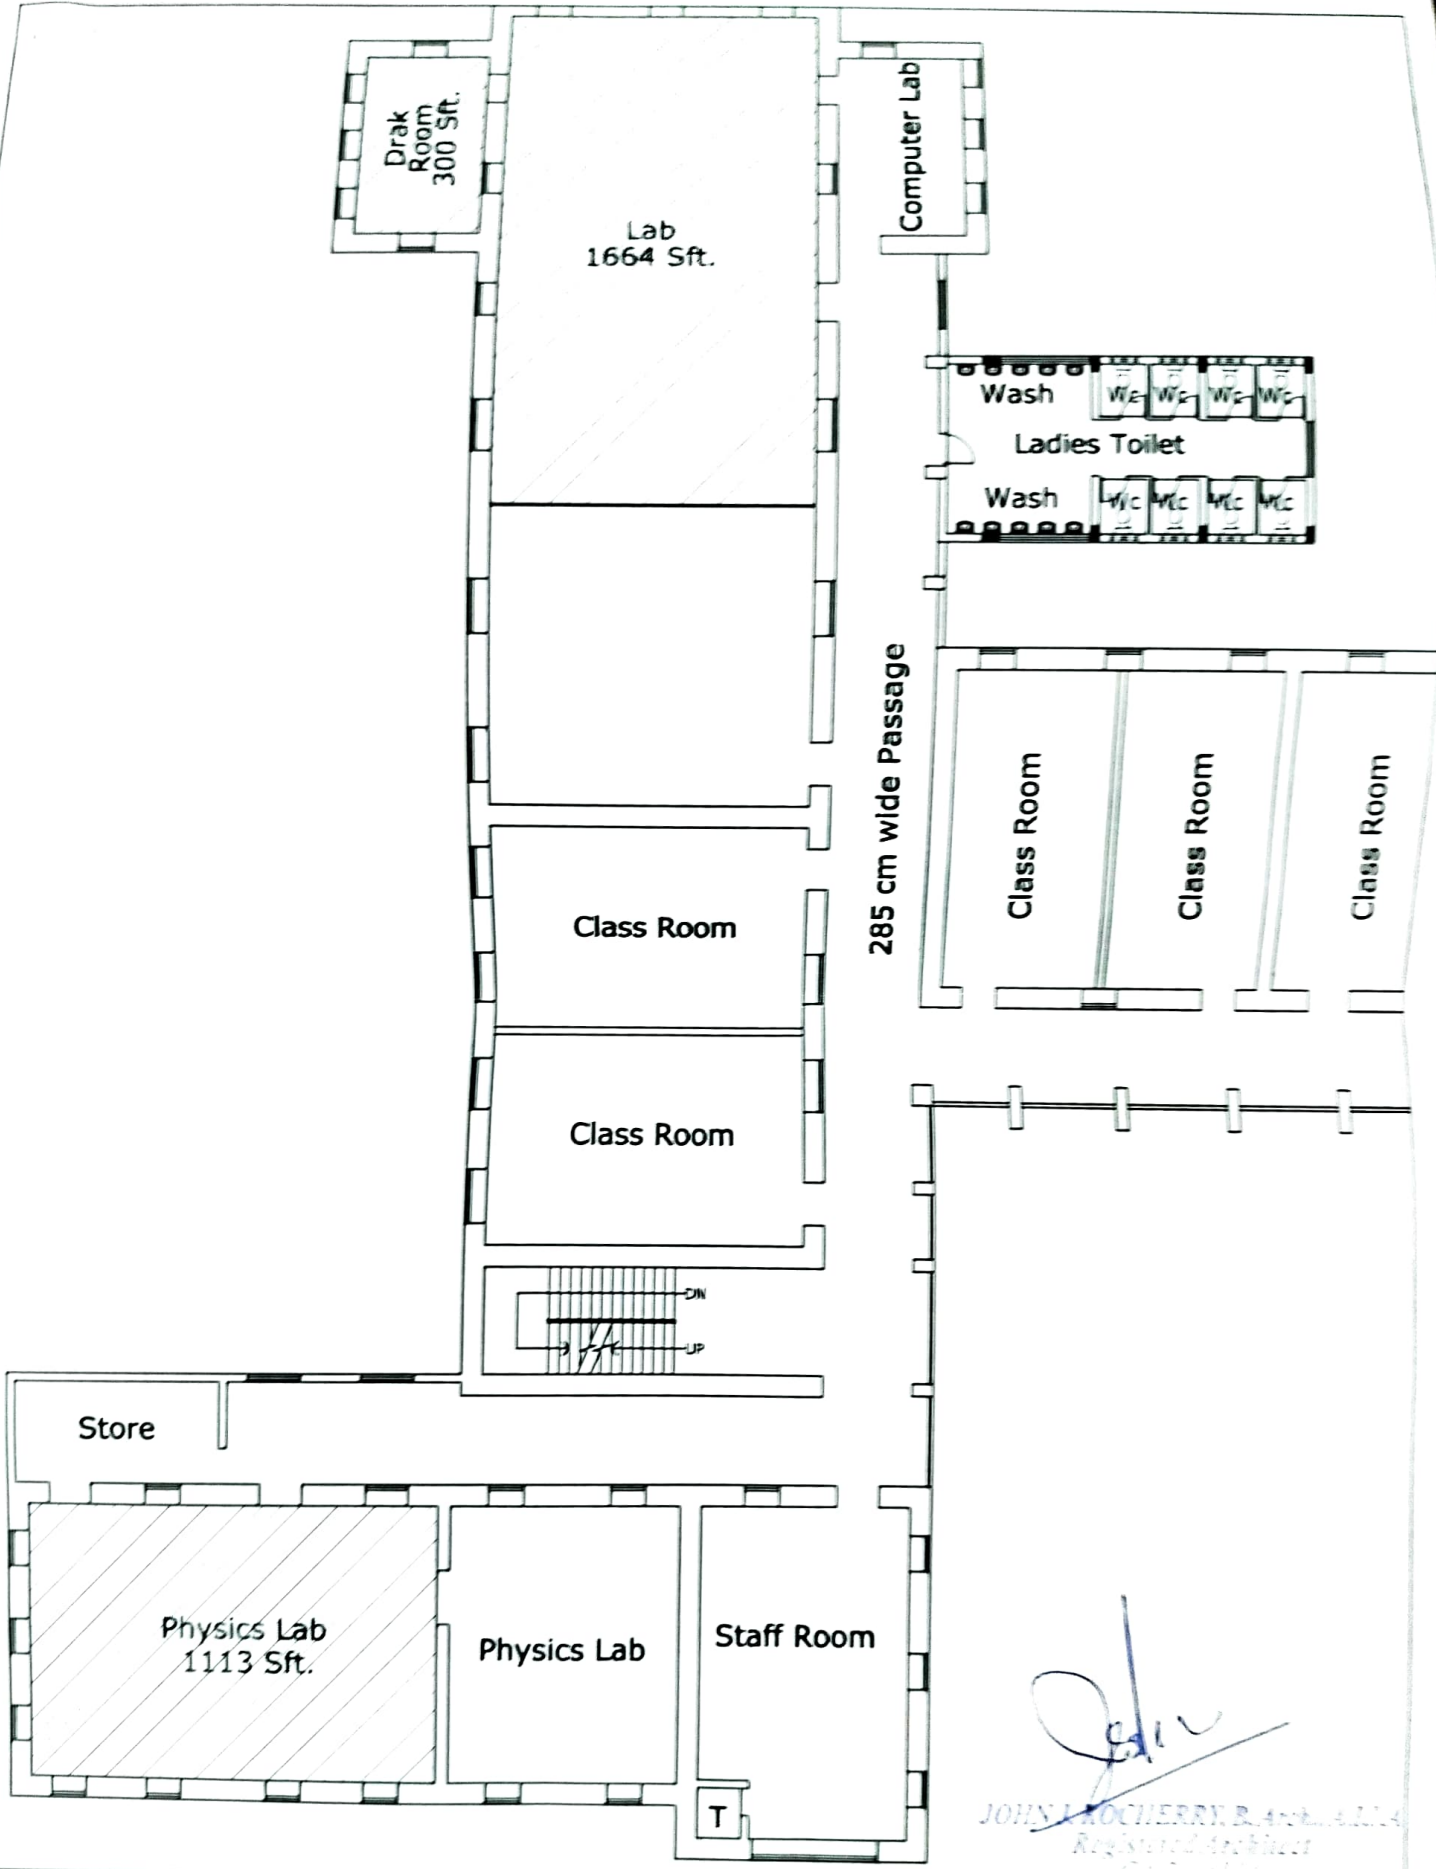


 JOHN J. KOCHERRY, B. Arch., A.I.T.A.
 Registered Architect
 Coimbatore

ARCHITECT
 JOHN J. KOCHERRY
 M.G. ROAD
 CHANGANACHERRY

FLOORING AREA OF BSc MAIN AND SUB PHYSICS LABS
 IN ST. DOMINIC'S COLLEGE AT 28th MILE, KANJIRAPPALLY

FIRST FLOOR PLAN
 DATE - 2nd AUGUST 2024